


**ROYAL<sup>®</sup>**  
ELEVATORS

HOSPITAL LIFT  
(MANNUAL DOOR)

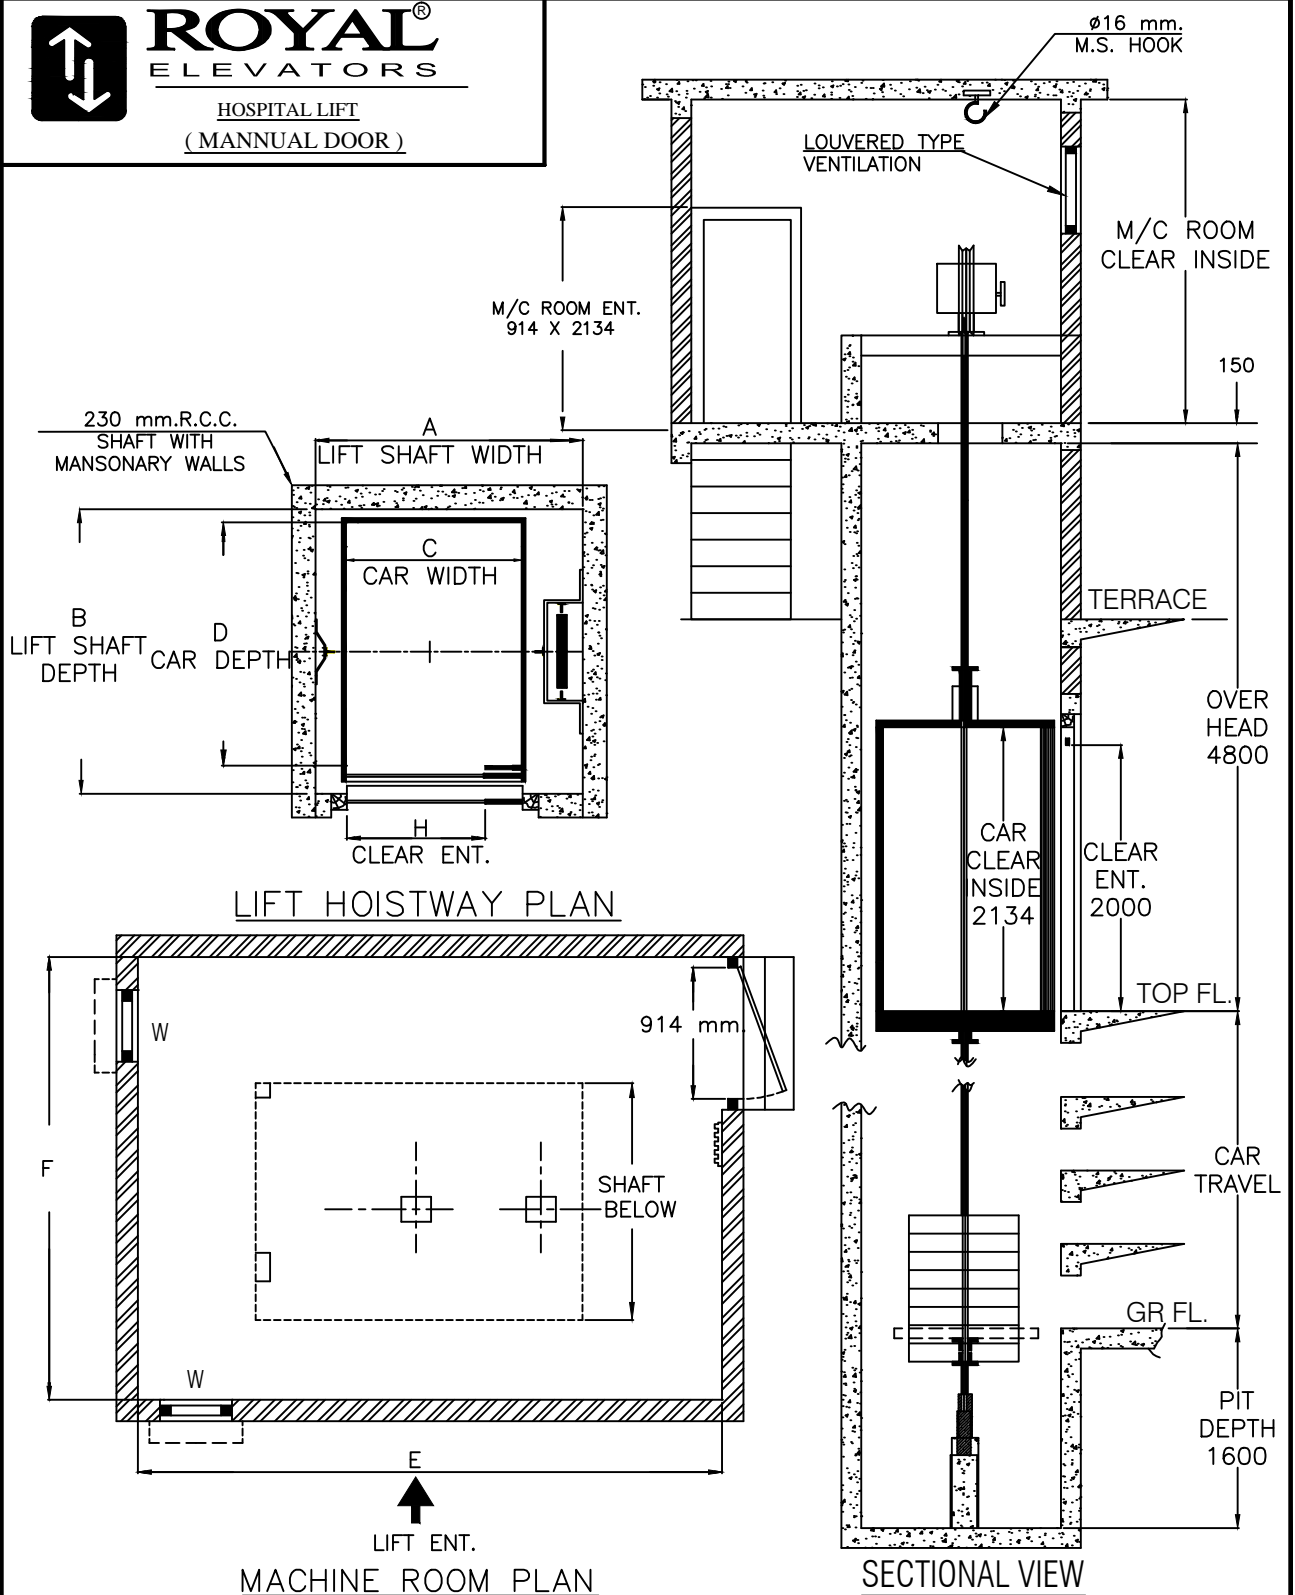

LOAD		LIFT SHAFT		CAR INSIDE		PIT	CLEAR ENT.	SPEED	OVERHEAD
PERSONS	KGS	A	B	C	D	DEPTH	H	(M.P.S.)	
10	680	1650	2150	950	1850	1600	800	0.5/0.33	4200/4800
12	816	1800	2150	1100	1850	1600	800/900	0.5/0.33	4200/4800
15	1020	1800	2700	1100	2200	1600	900/1000	0.33	4800
17	1156	2100	2700	1200	2250	1600	1200	0.33	4800
20	1360	2200	3000	1300	2400	1600	1200	0.33	4800
26	1768	2400	3000	1600	2400	1600	1200	0.33	4800

ABOVE DIMENSIONS AS REQUIRED BY

ALL DIMENSIONS ARE IN MM.

PIT DEPTH :- 1600 mm.

LIFT ACT. BOMBAY & IS 14665

IMP NOTE :- FRONT WALLS TO BE CONSTRUCTED WITH OUR INSTRUCTIONS ONLY

NOT TO SCALE

THIS DRAWING AND DESIGN IS THE PROPERTY OF  
ROYAL ELEVATORS  
AND MUST NOT BE COPIED OR LENT WITHOUT  
OUR PERMISSION IN WRITING