


ROYAL[®]
ELEVATORS

DUMB WAITERS
SERVICE LIFT

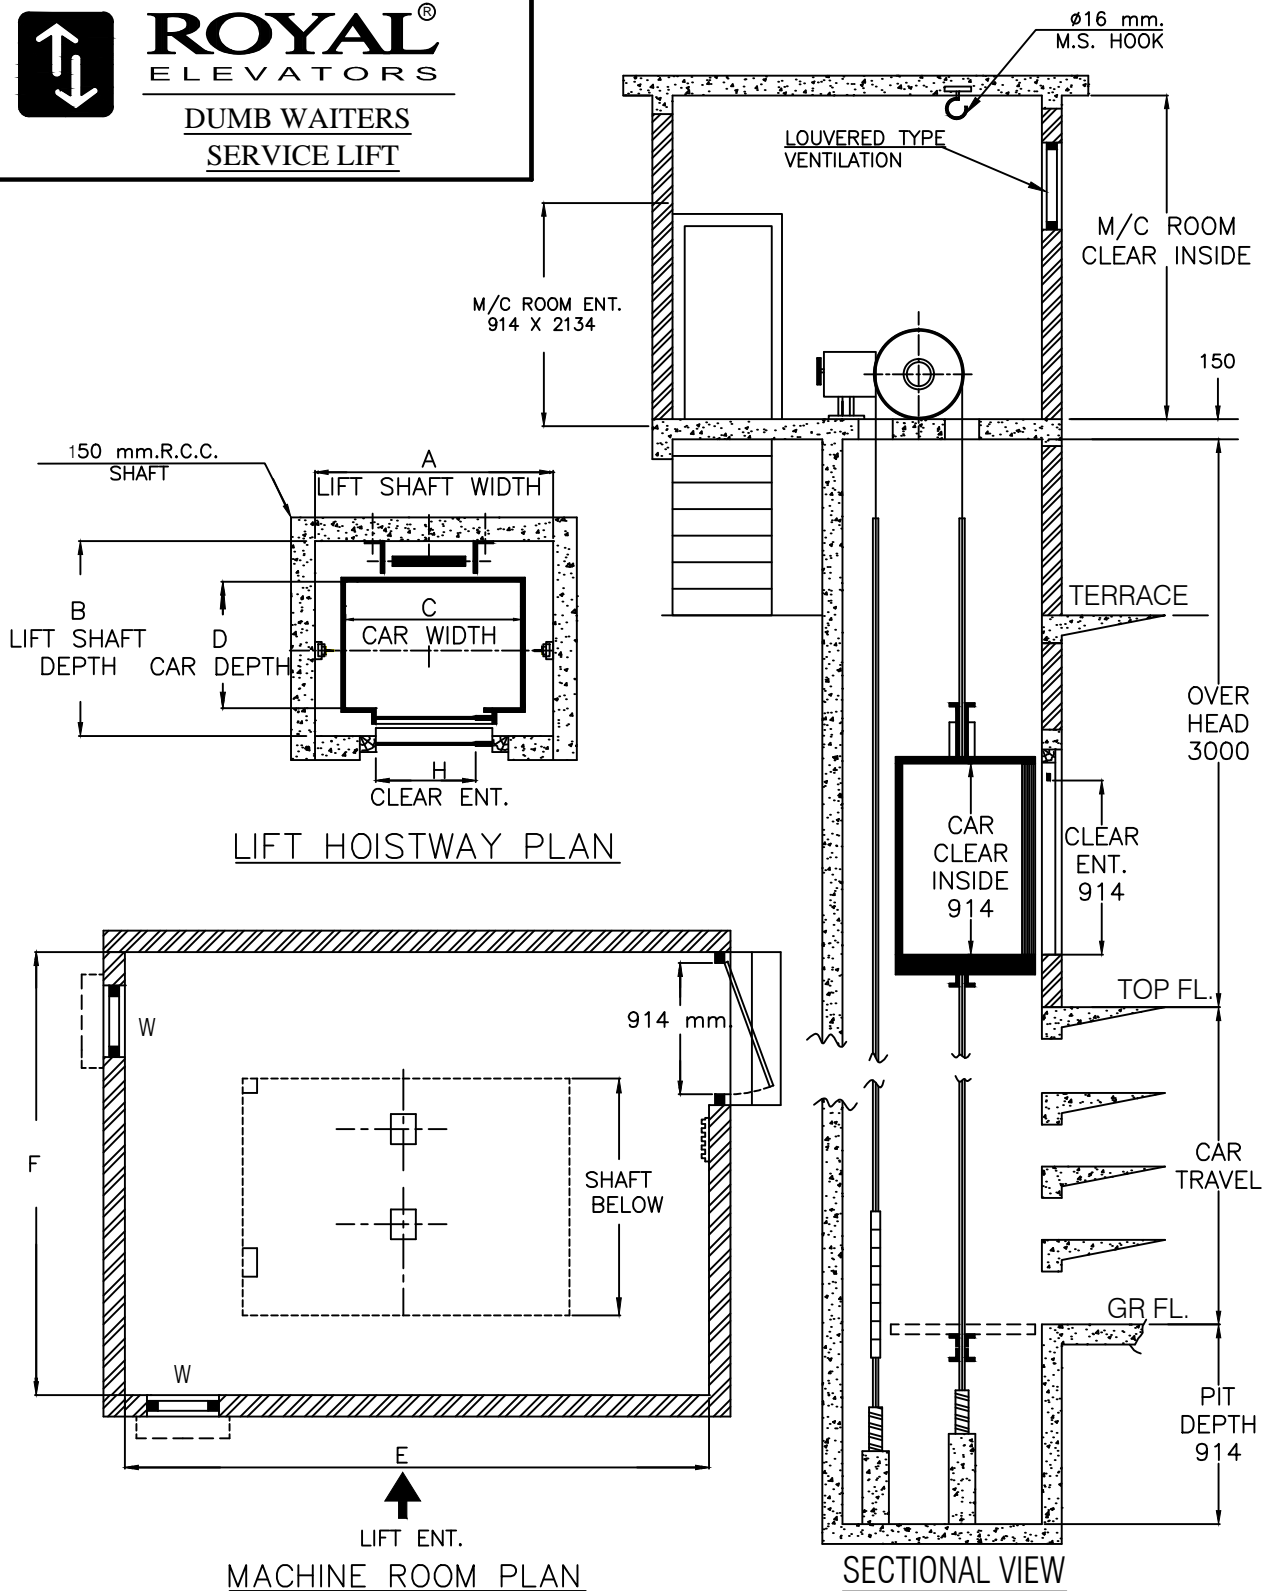

MACHINE ROOM PLAN

SECTIONAL VIEW

LOAD	LIFT SHAFT		CAR INSIDE			CLEAR ENT.	SPEED
KGS	A	B	C	D	H	H	(M.P.S.)
100	1200	900	700	700	800	700	0.3
150	1300	1000	800	800	900	800	0.3
200	1400	1100	900	900	1000	900	0.3
250	1500	1200	1000	1000	1200	1000	0.3

SPEED :- 0.3 m.p.s.

ABOVE DIMENSIONS AS REQUIRED BY
LIFT ACT. BOMBAY & IS 14665

ALL DIMENSIONS ARE IN MM.

PIT DEPTH :- 914 mm.

IMP NOTE :- FRONT WALLS TO BE CONSTRUCTED WITH OUR INSTRUCTIONS ONLY NOT TO SCALE

THIS DRAWING AND DESIGN IS THE PROPERTY OF
ROYAL ELEVATORS
AND MUST NOT BE COPIED OR LENT WITHOUT
OUR PERMISSION IN WRITING