


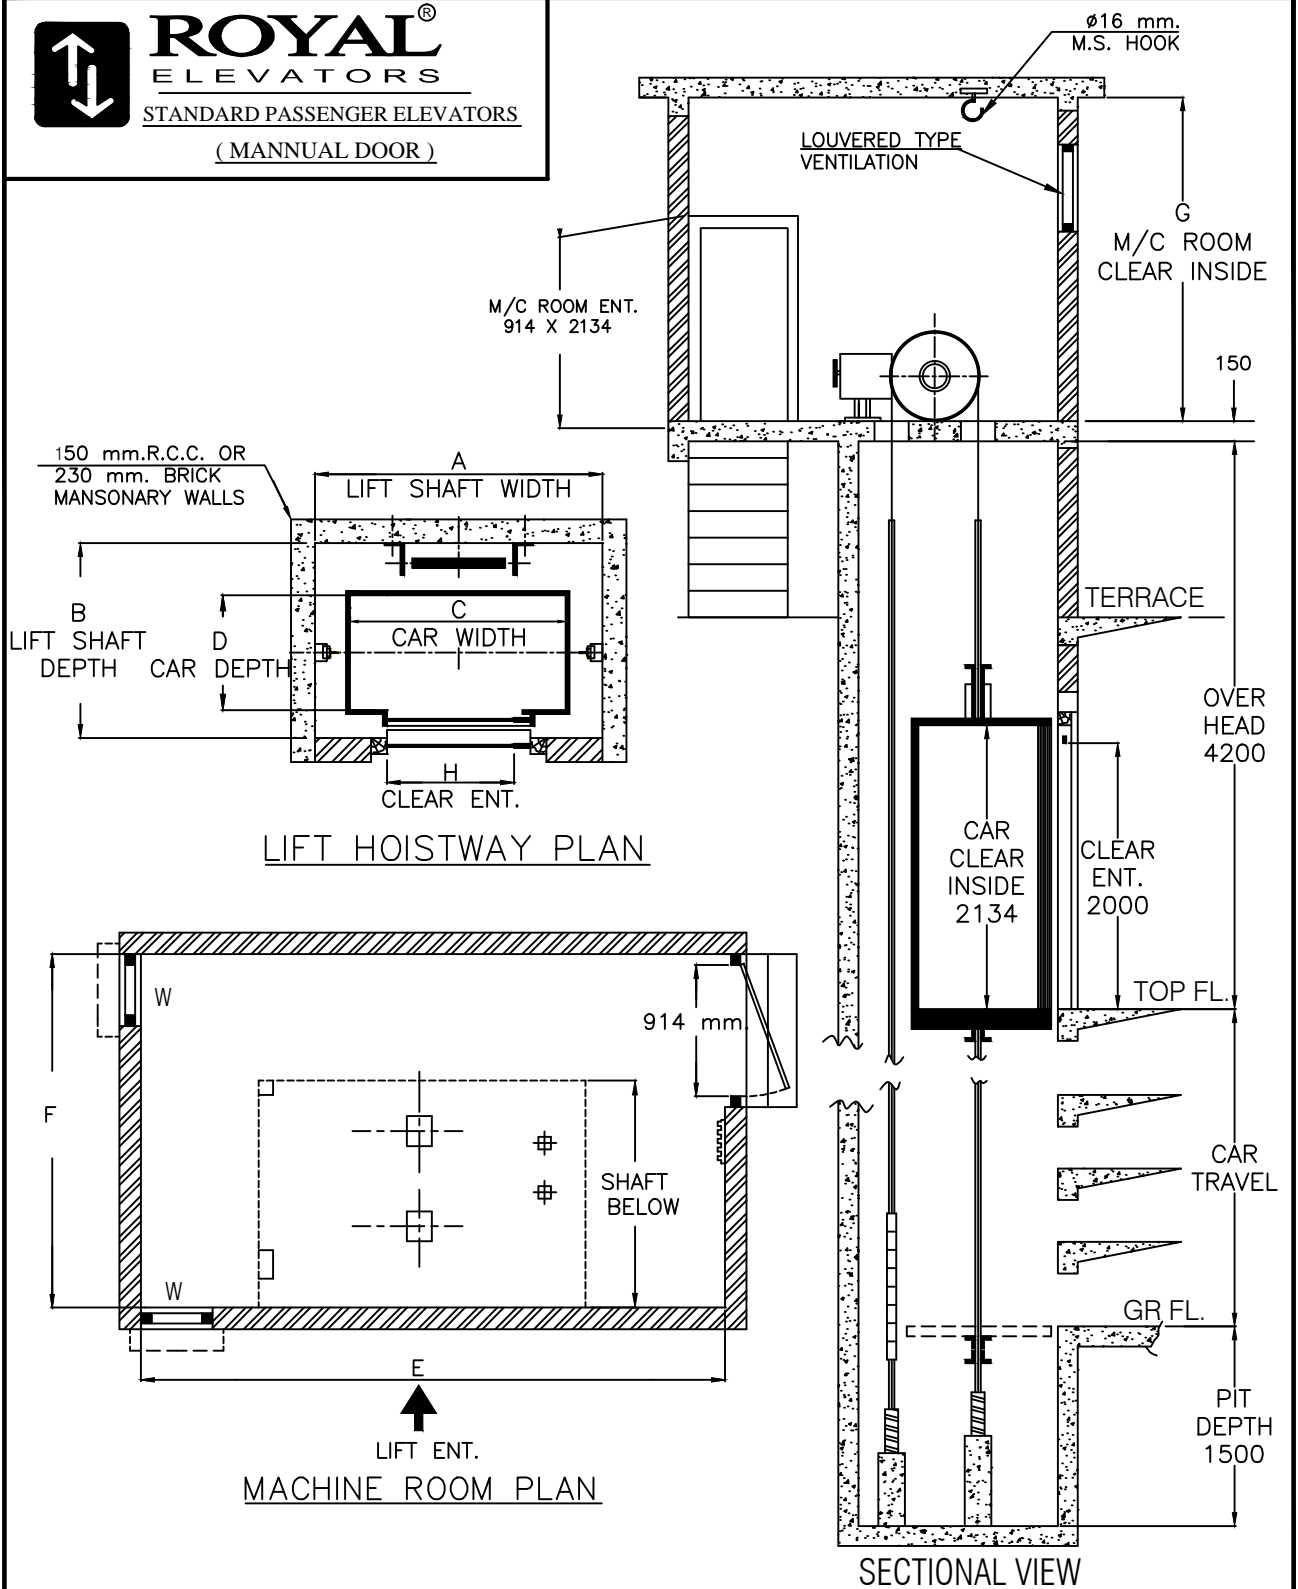

ROYAL[®]
ELEVATORS
STANDARD PASSENGER ELEVATORS
(MANNUAL DOOR)



LOAD		LIFT SHAFT		CAR INSIDE		MACHINE ROOM		CLEAR ENT.	
PERSONS	KGS	A	B	C	D	E	F	G	H
4	272	1500	1250	1000	750	3500	2440	2500	700/760
5	340	1650	1250	1200	750	3500	2440	2500	700/760
6	408	1670	1370	1200	900	3500	2440	2500	760/800
8	544	1900	1500	1450	1000	3700	2700	2500	800
10	680	1850	1800	1350	1300	3670	3000	2500	800
12	816	2000	2000	1450	1400	4000	4000	2500	900

SPEED :- 0.64 m.p.s. ABOVE DIMENSIONS AS REQUIRED BY ALL DIMENSIONS ARE IN MM.
 PIT DEPTH :- 1500 mm. LIFT ACT. BOMBAY & IS 14665
 IMP NOTE :- FRONT WALLS TO BE CONSTRUCTED WITH OUR INSTRUCTIONS ONLY NOT TO SCALE

THIS DRAWING AND DESIGN IS THE PROPERTY OF
 ROYAL ELEVATORS
 AND MUST NOT BE COPIED OR LENT WITHOUT
 OUR PERMISSION IN WRITING